




Type 2: Sarongstraat 11, 13, 15, 17, 19, 21, 23, 25, 30, 31, 32, 33, 34, 35, 36, 37, 38, 39, 40, 41, 42, 43, 44, 45, 46, 47, 48, 49, 50, 51, 52, 53, 54, 55, 56, 57, 62, 64, 66, 68, 70, 72, 74, 76 en 78

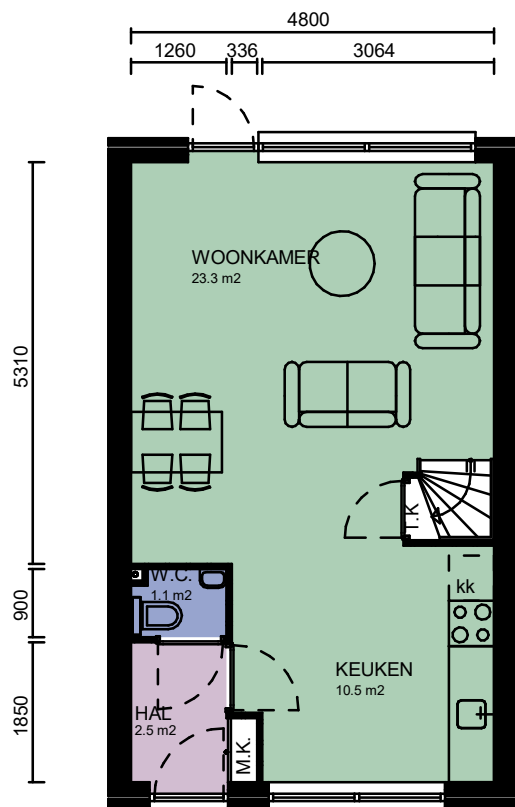


BEGANE GROND

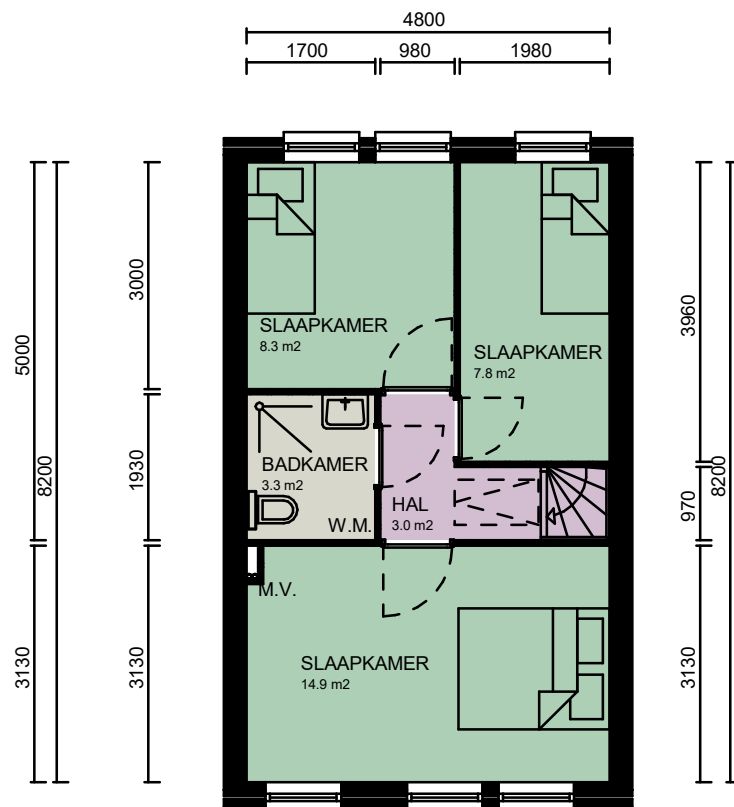

1E VERDIEPING

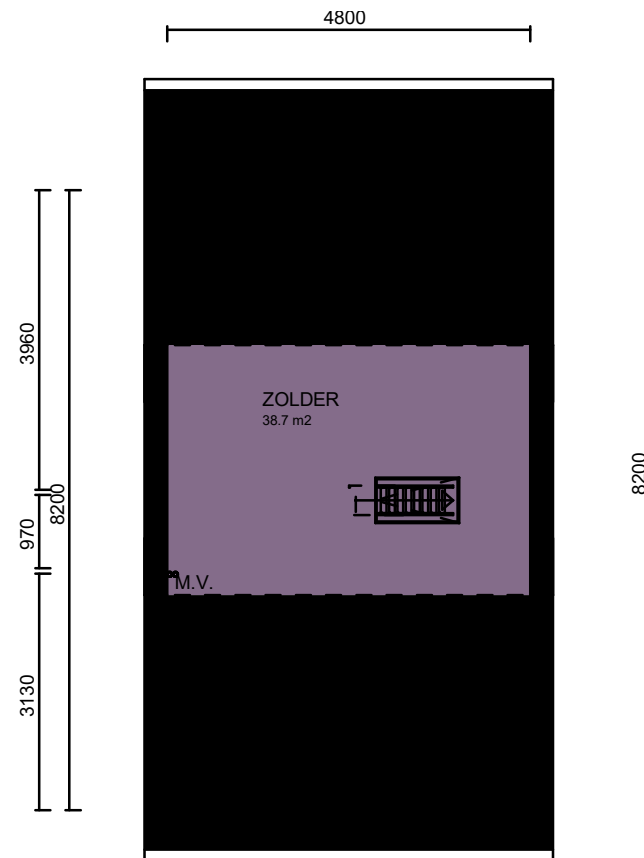

ZOLDER

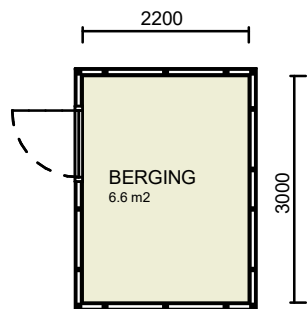

CAD-tekening, geen handmatige wijziging toegestaan

WIJZ :	DATUM:	GET:	PROJECT NUMMER: 2020P055
1			FORMAAT: A4
2			SCHAAL: 1 : 100
3			GETEKEND: V.D.
4			DATUM: 13-08-2020
5			BLAD NUMMER: VE0-2002
6			FASE: NEN2580
7			STATUS: DEFINITIEF

PROJECT: Complex 20601  
 OPDRACHTGEVER: Stichting Intermaris  
 TEKENING: Verhuurtekeningen - Type 2

**BBA**<sup>®</sup> Bouwkundige Begeleidings Adviesgroep

Postbus 120 De Trompet 1990  
 1940 AC Beverwijk 1967 DB Heemskerk  
 E bba@bba-bv.nl T 0251-24 22 47  
 I www.bba-bv.nl F 0251-24 81 27

BOUWKUNDIGE BEGELEIDINGS ADVIESGROEP

Alle maten in het werk te controleren