


Type Ab: Anne Franklaan 533, 537, 543, 551, 555, 559, 563, 567, 575, 579, 583, 587, 591, 599, 603, 607, 611, 615, 623, 627, 631, 635, 639, 647, 651, 655, 659, 663, 671, 675, 679, 683, 687, 695, 699, 703, 707, 711, 719, 723, 727, 731, 735, 743, 747, 751, 755, 759, 767, 771, 775, 779 en 783

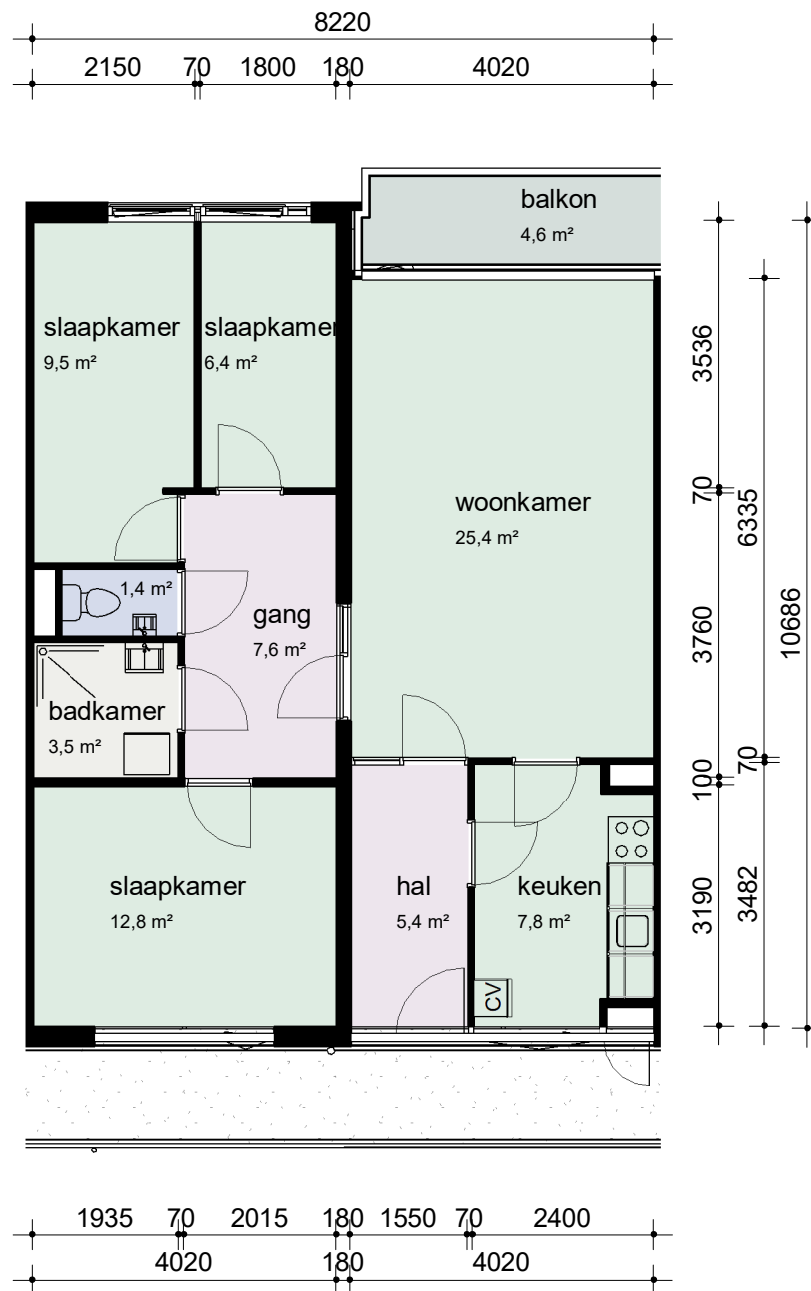

0 1m 5m

CAD-tekening, geen handmatige wijziging toegestaan

WIJZ :	DATUM:	GET:	PROJECT NUMMER: 2020P055	PROJECT: Complex 21091 & 21092
1			FORMAAT: A4	OPDRACHTGEVER: Stichting Intermaris
2			SCHAAL: 1 : 100	TEKENING: Verhuurtekeningen - Type Ab
3			GETEKEND: V.D.	
4			DATUM: 31-08-2020	
5			BLAD NUMMER: VE0-2003	
6			FASE: NEN2580	
7			STATUS: DEFINITIEF	



Bouwkundige Begeleidings Adviesgroep
 Postbus 120
 1940 AC Beverwijk
 E bba@bba-bv.nl
 I www.bba-bv.nl
 De Trompet 1990
 1967 DB Heemskerk
 T 0251-24 22 47
 F 0251-24 81 27