


Type 3:

Hannie Schaftstraat 31, 35, 39, 43, 47, 51, 55, 59, 63, 67, 71, 75, 79, 83, 87, 95, 99, 103, 111, 115 en 119

Pampusstraat 3, 7, 11, 19, 23, 27, 33, 35, 39, 43, 51, 55, 59, 63, 67, 71, 75, 79, 83, 87, 91 en 95

Vrouwenzandstraat 9, 13, 17, 25, 29, 33, 39, 43, 45 en 49

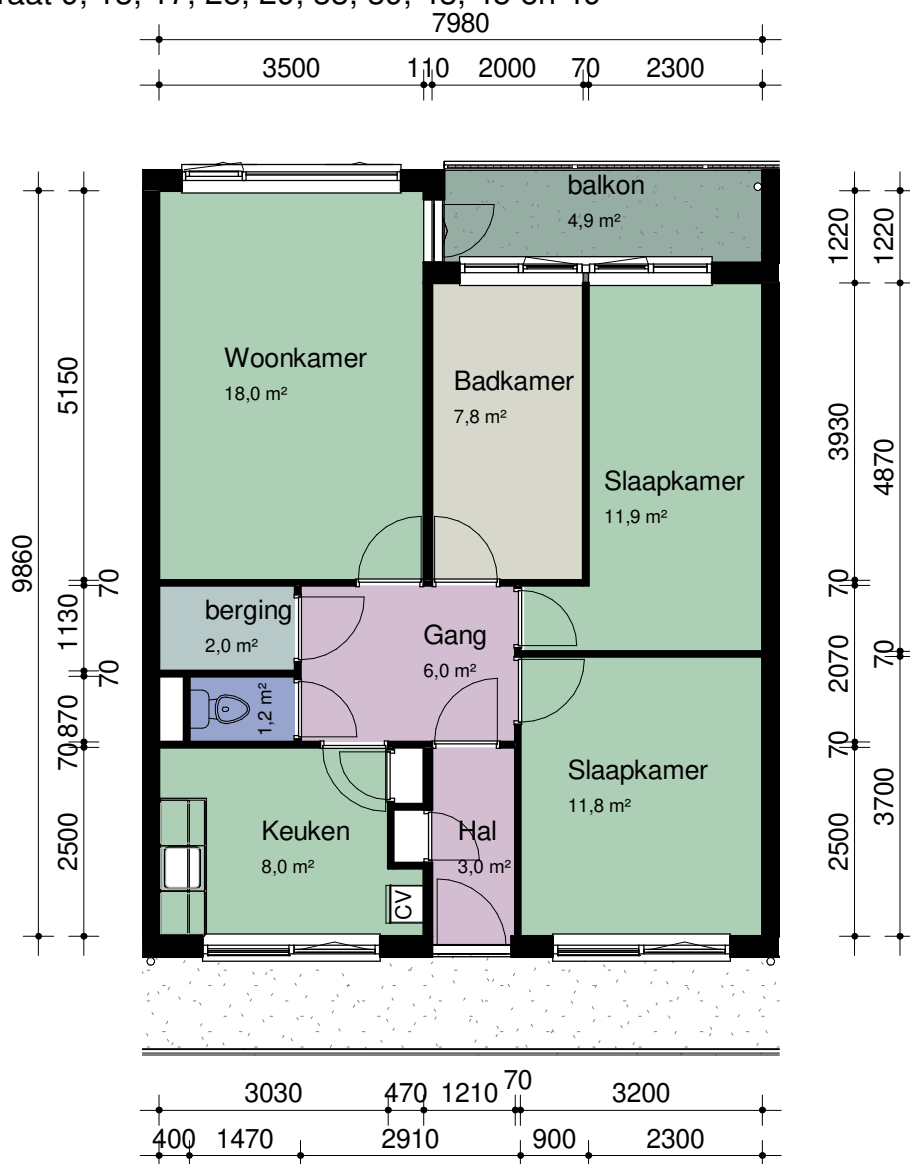

CAD-tekening, geen handmatige wijziging toegestaan

WIJZ :	DATUM:	GET:	PROJECT NUMMER: 2020P055	PROJECT: Complex 21011-21081-21083-21085
1			FORMAAT: A4	OPDRACHTGEVER: Stichting Intermaris
2			SCHAAL: 1 : 100	TEKENING: Verhuurtekeningen - Type 3
3			GETEKEND: V.D.	Bouwkundige Begeleidings Adviesgroep  Postbus 120 1940 AC Beverwijk E bba@bba-bv.nl I www.bba-bv.nl De Trompet 1990 1967 DB Heemskerk T 0251-24 22 47 F 0251-24 81 27
4			DATUM: 08-06-2022	
5			BLAD NUMMER: VE0-2003	
6			FASE: NEN2580	
7			STATUS: DEFINITIEF	