



Type 2: Siouxstraat 5, 9, 13, 17, 21, 29, 33, 37, 41, 45, 49, 57, 61, 65, 69, 73, 77, 81, 89, 93, 97, 101, 105, 109, 117, 121, 125, 129, 133, 137, 141, 149, 153, 157, 161, 165 en 169

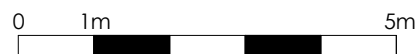

CAD-tekening, geen handmatige wijziging toegestaan

WIJZ :	DATUM:	GET:	PROJECT NUMMER: 2020P055	PROJECT: Complex 20581
1			FORMAAT: A4	OPDRACHTGEVER: Stichting Intermaris
2			SCHAAL: 1 : 100	TEKENING: Verhuurtekeningen - Type 2
3			GETEKEND: V.D.	
4			DATUM: 14-08-2020	
5			BLAD NUMMER: VE0-2002	
6			FASE: NEN2580	
7			STATUS: DEFINITIEF	

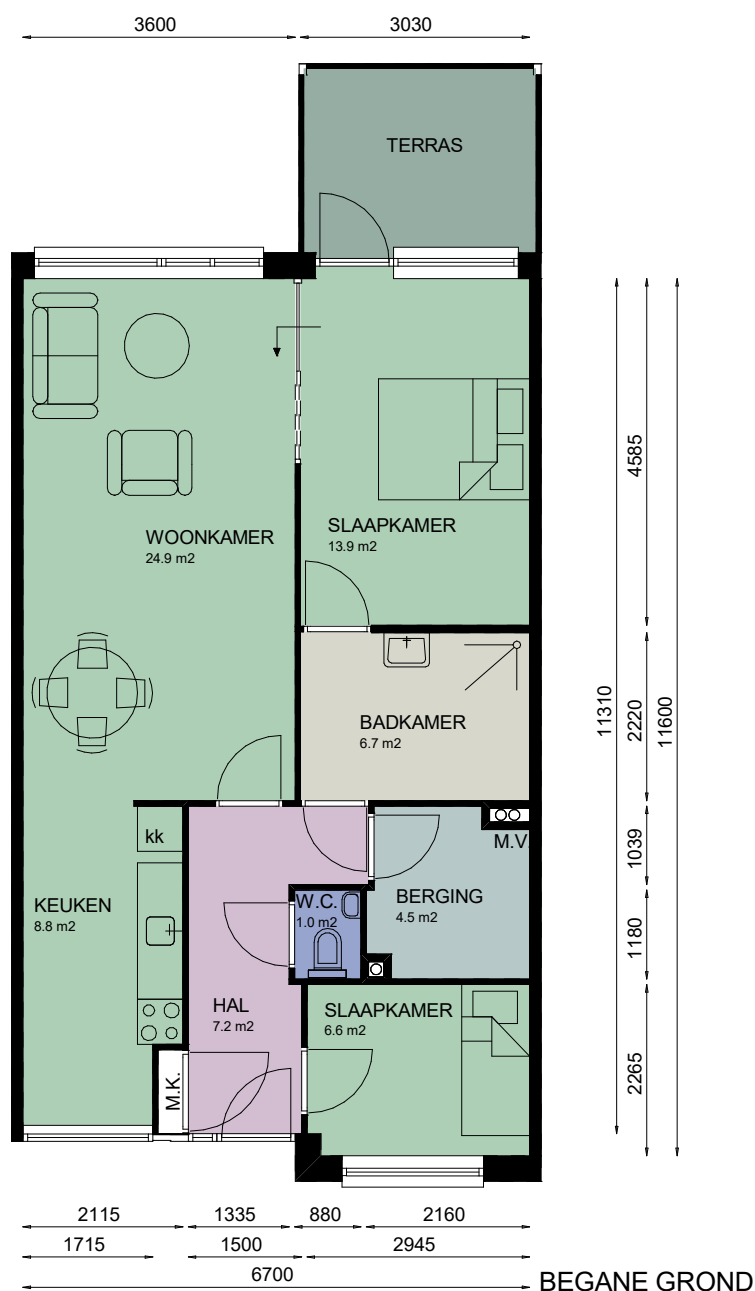

Bouwkundige Begeleidings Adviesgroep

Postbus 120
1940 AC Beverwijk
E bba@bba-bv.nl
I www.bba-bv.nl

De Trompet 1990
1967 DB Heemskerk
T 0251-24 22 47
F 0251-24 81 27

BOUWKUNDIGE BEGELEIDINGS ADVIESGROEP