


Type 5: Orinocostraat 12, 14, 16, 18, 20, 22, 24, 32, 34, 36, 38, 40, Saramaccastraat 12, 14, 16, 18, 20, 22, 24, 32, 34, 36, 38, 40, Yukonstraat 12, 14, 16, 18, 20, 22, 24, 32, 34, 36, 38, 40

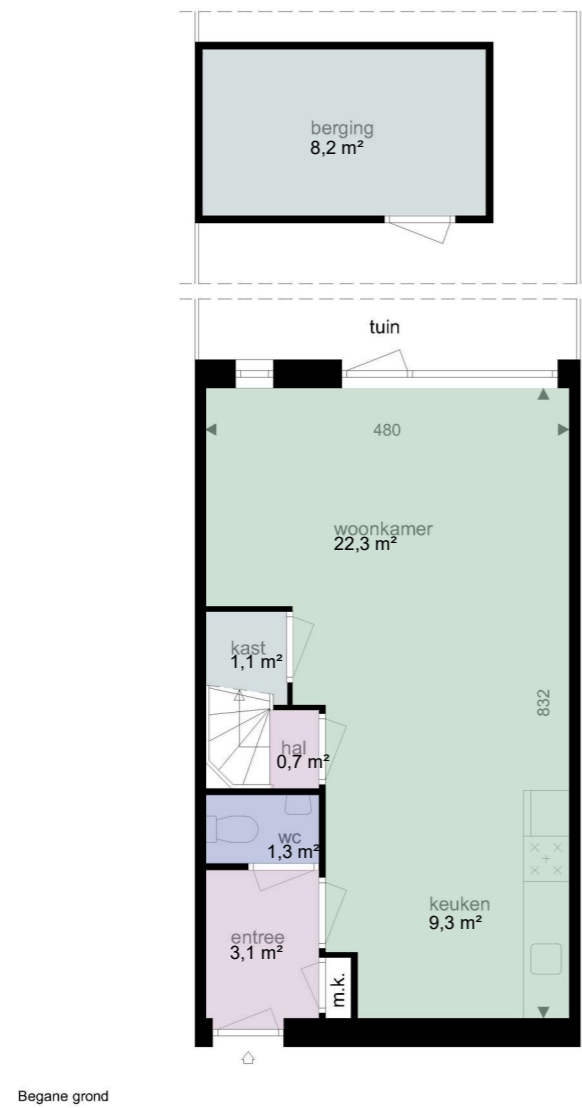

CAD-tekening, geen handmatige wijziging toegestaan

Alle maten in het werk te controleren

WIJZ :	DATUM:	GET:	PROJECT NUMMER:
1			2020P055
2			FORMAAT: A3
3			SCHAAL: 1 : 100
4			GETEKEND: JG
5			DATUM: 22-06-2022
6			BLAD NUMMER: VE0-2005
7			FASE: NEN2580
			STATUS: DEFINITIEF

PROJECT: Complex 20591
 OPDRACHTGEVER: Stichting Intermaris
 TEKENING: Verhuurtekeningen - Type 5

BBA® **Bouwkundige Begeleidings Adviesgroep**

Postbus 120 De Trompet 1990
 1940 AC Beverwijk 1967 DB Heemskerk
 E bba@bba-bv.nl T 0251-24 22 47
 I www.bba-bv.nl F 0251-24 81 27

BOUWKUNDIGE BEGELEIDINGS ADVIESGROEP