




Type A: Mercuriusweg 522, 524, 526, 530, 536, 540, 544, 548, 550, 554, 558, 562, 564, 568, 572, 576, 578, 582, 586, 590, 592, 596, 600, 604, 606, 610, 614, 618, 620, 624, 628, 632, 634, 638, 642, 646, 648, 652, 656, 660, 662, 666, 670, 674, 676, 680, 684 en 688.

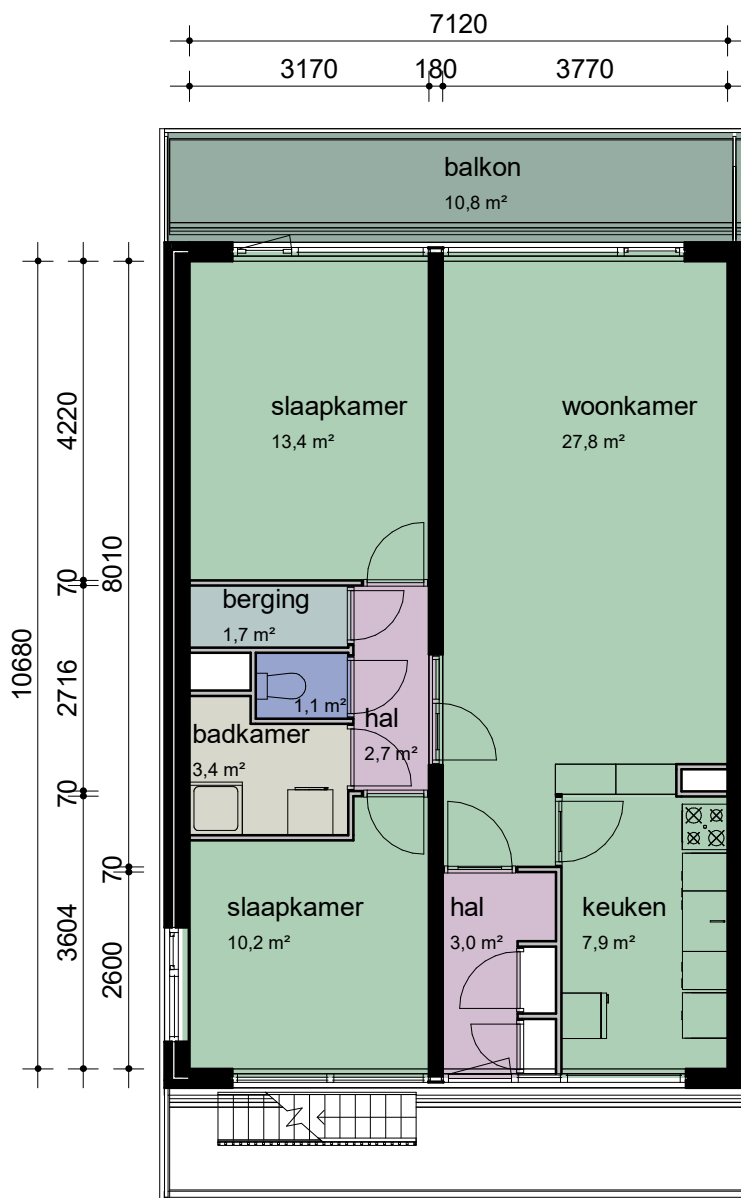

## Type A

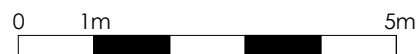

CAD-tekening, geen handmatige wijziging toegestaan

WIJZ :	DATUM:	GET:	PROJECT NUMMER: 2020P055	PROJECT: Complex 21181
1			FORMAAT: A4	OPDRACHTGEVER: Stichting Intermaris
2			SCHAAL: 1 : 100	TEKENING: Verhuurtekeningen - Type A
3			GETEKEND: G.M.K.	 <b>Bouwkundige Begeleidings Adviesgroep</b> Postbus 120 1940 AC Beverwijk E bba@bba-bv.nl I www.bba-bv.nl De Trompet 1990 1967 DB Heemskerk T 0251-24 22 47 F 0251-24 81 27
4			DATUM: 16-06-2020	
5			BLAD NUMMER: VE0-2001	
6			FASE: NEN2580	
7			STATUS: DEFINITIEF	