



Type A: Mercuriusweg 8, 12, 16, 20, 22, 26, 30, 34, 36, 40, 44, 48, 50, 54, 58, 62, 64, 68, 72, 76, 78, 82, 86, 90, 92, 96, 100, 104, 106, 110, 114, 118, 120, 124, 128, 132, 138, 142, 146, 148, 152, 156, 160, 162, 166, 170 en 174

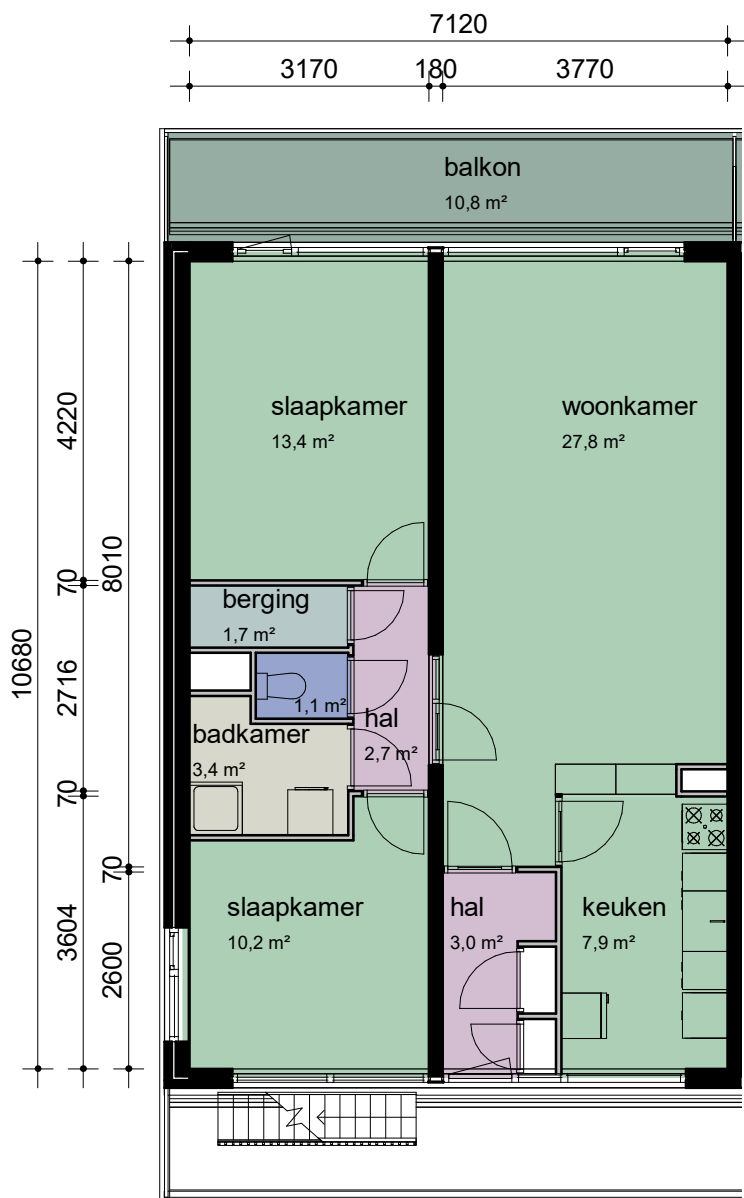

Type A

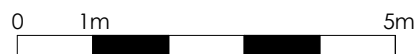

CAD-tekening, geen handmatige wijziging toegestaan

WIJZ :	DATUM:	GET:	PROJECT NUMMER: 2020P055	PROJECT: Complex 21151
1			FORMAAT: A4	OPDRACHTGEVER: Stichting Intermaris
2			SCHAAL: 1 : 100	TEKENING: Verhuurtekeningen - Type A
3			GETEKEND: G.M.K.	BBA [®] Bouwkundige Begeleidings Adviesgroep Postbus 120 De Trompet 1990 1940 AC Beverwijk 1967 DB Heemskerk E bba@bba-bv.nl T 0251-24 22 47 I www.bba-bv.nl F 0251-24 81 27 BOUWKUNDIGE BEGELEIDINGS ADVIESGROEP
4			DATUM: 16-06-2020	
5			BLAD NUMMER: VE0-2001	
6			FASE: NEN2580	
7			STATUS: DEFINITIEF	