


Type 3: Kolfstraat 17, 19, 21, 23, 33, 35, 37, 39, 49, 51, 53, 55, 65, 67, 69, 71, 81, 83, 85, 87, 113, 115, 117, 119, 129, 131, 133, 135, 251, 253, 255, 257, 267, 269, 271, 273, 283, 285, 287, 289, 315, 317, 319, 321, 331, 333, 335, 337

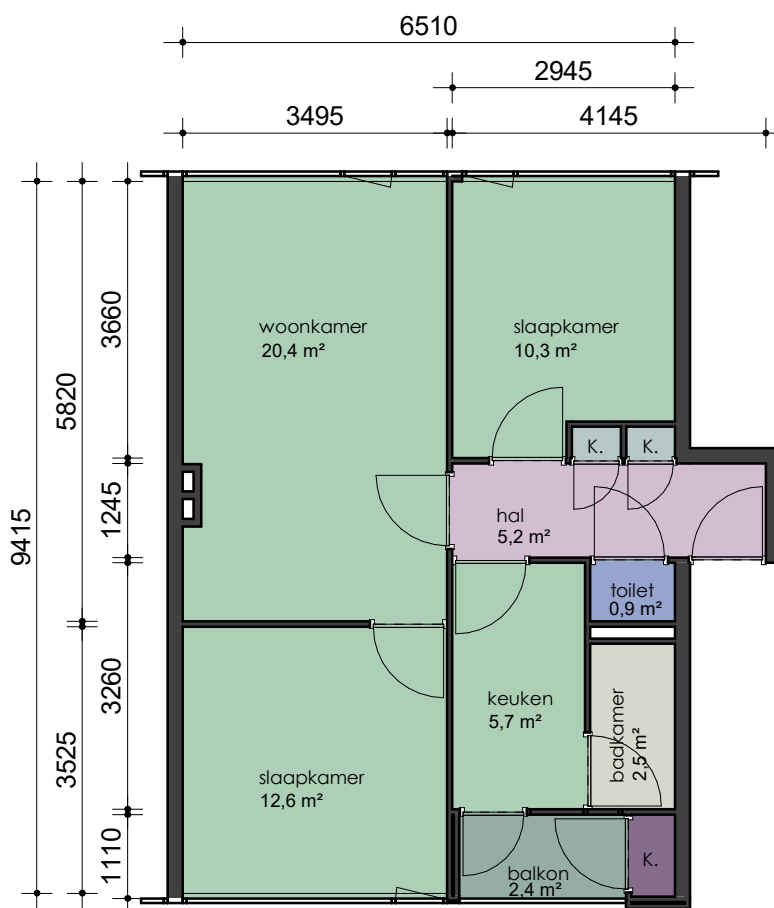

CAD-tekening, geen handmatige wijziging toegestaan

WIJZ :	DATUM:	GET:	PROJECT NUMMER: 2020P055	PROJECT: Complex 20311 -13 -21 -22
1			FORMAAT: A4	OPDRACHTGEVER: Stichting Intermaris
2			SCHAAL: 1 : 100	TEKENING: Verhuurtekeningen - Type 3
3			GETEKEND: R.K.	BBA [®] Bouwkundige Begeleidings Adviesgroep Postbus 120 De Trompet 1990 1940 AC Beverwijk 1967 DB Heemskerk E bba@bba-bv.nl T 0251-24 22 47 I www.bba-bv.nl F 0251-24 81 27 BOUWKUNDIGE BEGELEIDINGS ADVIESGROEP
4			DATUM: 08-11-2021	
5			BLAD NUMMER: VE0-2004	
6			FASE: NEN2580	
7			STATUS: DEFINITIEF	