


Type 1: Rivierenlaan 29, 31, 33, 35, 37, 39, 41, 43, 45, 47, 49, 51, 53, 55, 57, 59, 61, 63, 65, 67, 69
71, 73, 75, 77, 79, 81, 83, 85, 87, 89, 91, 93, 95, 97, 211, 213, 215, 217, 219, 221, 223, 225, 227
229, 231, 233, 235, 237, 239, 241, 243, 245, 247, 249, 251, 253, 255, 257, 259, 261, 263, 265, 267
269, 271, 273, 275, 277, 279

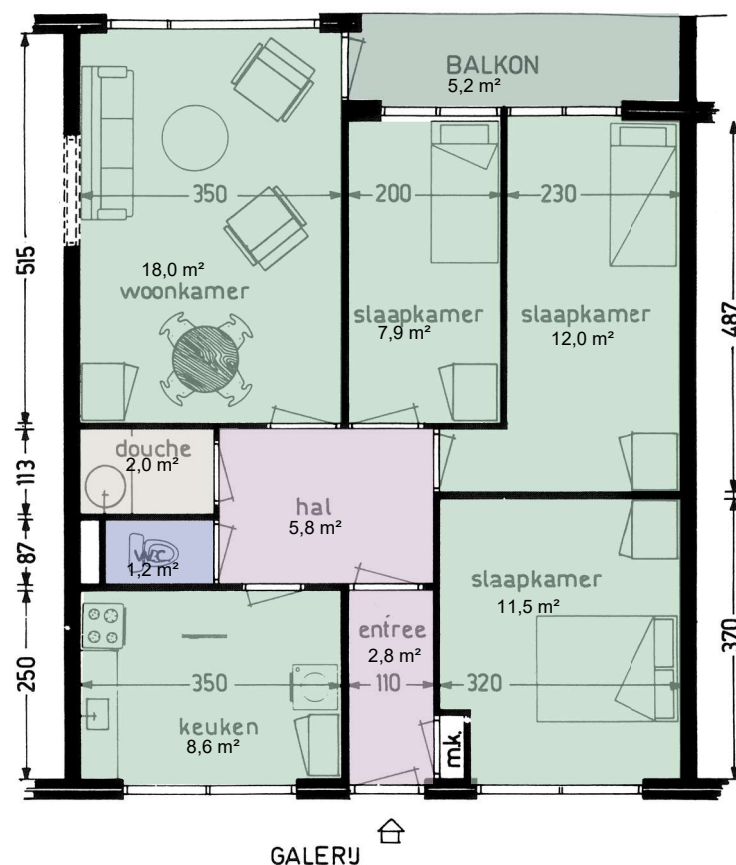

CAD-tekening, geen handmatige wijziging toegestaan

			CAD-tekening, geen handmatige wijziging toegestaan			
WIJZ :	DATUM:	GET:	PROJECT NUMMER: 2020P055	PROJECT: Complex 20401-20421		
1			FORMAAT: A4	OPDRACHTGEVER: Stichting Intermaris		
2			SCHAAL: 1 : 100	TEKENING: Verhuurtekeningen - Type 1		
3			GETEKEND: JG	Bouwkundige Begeleidings Adviesgroep Postbus 120 1940 AC Beverwijk E bba@bba-bv.nl I www.bba-bv.nl BOUWKUNDIGE BEGELEIDINGS ADVIESGROEP		
4			DATUM: 27-06-2022			
5			BLAD NUMMER: VE0-2001			
6			FASE: NEN2580			
7			STATUS: DEFINITIEF			