


Type 3kMR: Cavaljéplein 72, 74, 76, 92, 94, 96, 112, 114, 116, 132, 134, 136, 168, 170, 172, 188, 190, 192, 208, 210, 212, 228, 230, 232, 264, 266, 268, 284, 286, 288, 320, 322, 324, 340, 342 en 344

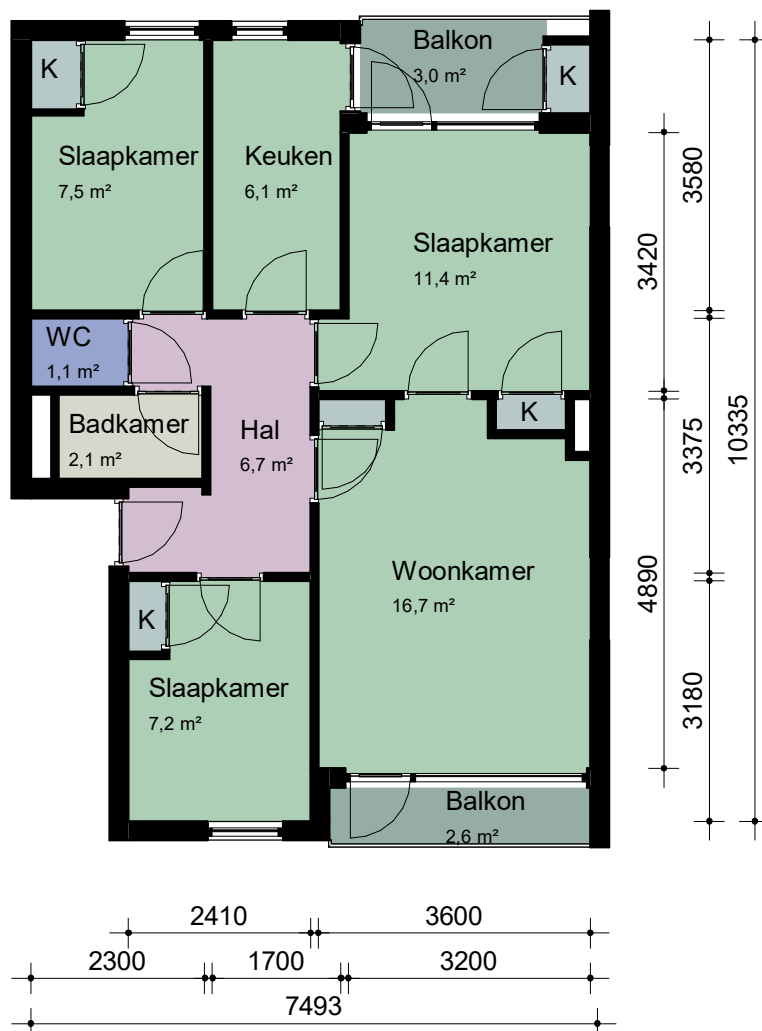

CAD-tekening, geen handmatige wijziging toegestaan

WIJZ :	DATUM:	GET:	PROJECT NUMMER: 2020P055	PROJECT: Complex 20211-12-21-22-31-32-41-42
1			FORMAAT: A4	OPDRACHTGEVER: Stichting Intermaris
2			SCHAAL: 1 : 100	TEKENING: Verhuurtekeningen - Type 3kMR
3			GETEKEND: G.M.K.	BBA [®] Bouwkundige Begeleidings Adviesgroep Postbus 120 1940 AC Beverwijk E bba@bba-bv.nl I www.bba-bv.nl De Trompet 1990 1967 DB Heemskerk T 0251-24 22 47 F 0251-24 81 27
4			DATUM: 12-10-2021	
5			BLAD NUMMER: VE0-2002	
6			FASE: NEN2580	
7			STATUS: DEFINITIEF	