
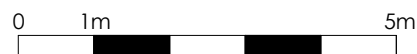


Type 1:

Koggenland 104, 108, 122, 126, 132, 134, 136, 138, 140, 146, 148, 150, 152, 154, 160, 162, 164, 166, 168, 174, 176, 178, 180, 182, 188, 190, 192, 194, 196, 202, 204, 206, 208, 210

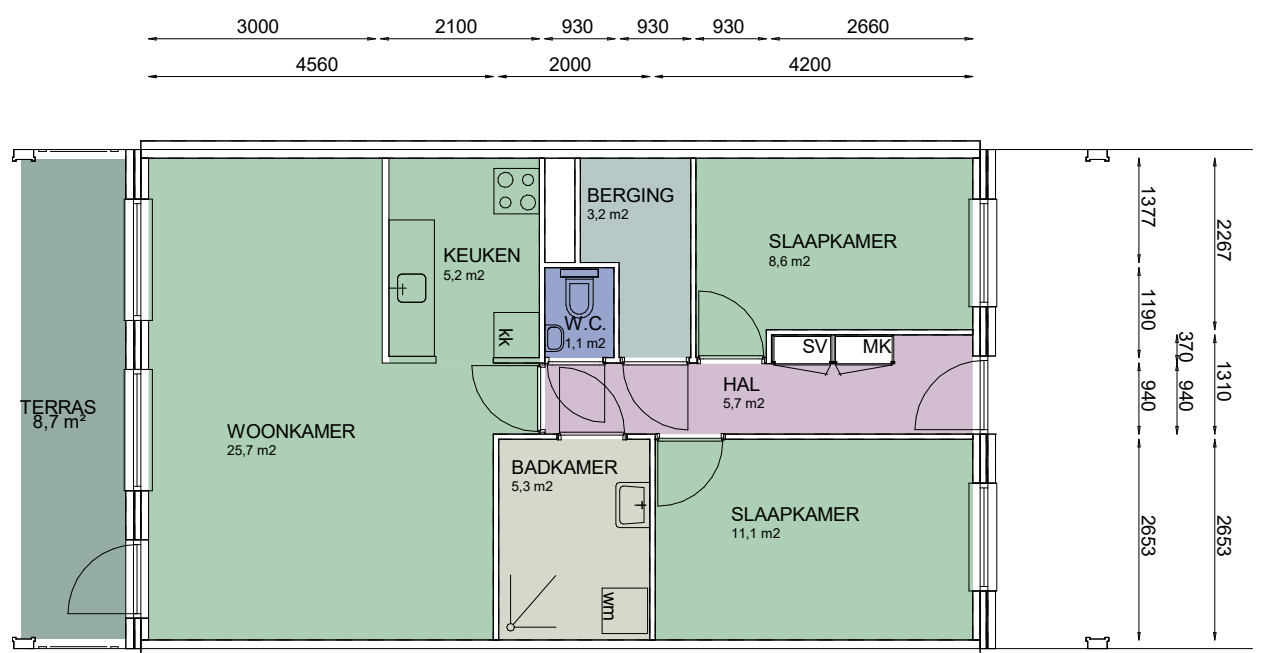

CAD-tekening, geen handmatige wijziging toegestaan

WIJZ :	DATUM:	GET:	PROJECT NUMMER: 2020P055	PROJECT: 20171
1			FORMAAT: A4	OPDRACHTGEVER: Stichting Intermaris
2			SCHAAL: 1 : 100	TEKENING: Verhuurtekeningen - Type 1
3			GETEKEND: E.D.	
4			DATUM: 13-12-2021	
5			BLAD NUMMER: VE0-2001	
6			FASE: NEN2580	
7			STATUS: DEFINITIEF	



Bouwkundige Begeleidings Adviesgroep

Postbus 120 De Trompet 1990
 1940 AC Beverwijk 1967 DB Heemskerk
 E bba@bba-bv.nl T 0251-24 22 47
 I www.bba-bv.nl F 0251-24 81 27

BOUWKUNDIGE BEGELEIDINGS ADVIESGROEP